
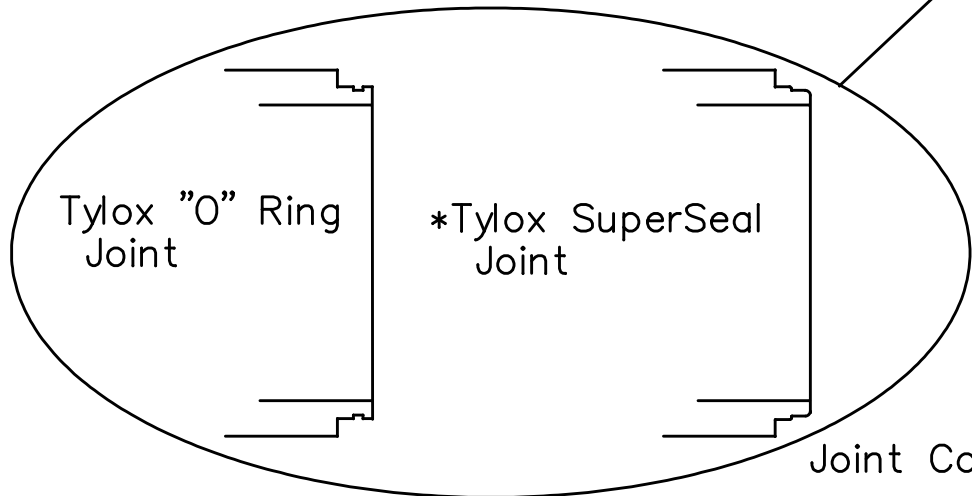


REINFORCED CONCRETE PIPE

VJ RICE
CONCRETE LIMITED
Specialist in concrete products

Phone: (902)665-4444
Fax: (902)665-4017
P.O. Box 399, Bridgetown
Nova Scotia, B0S 1C0

MANUFACTURING STANDARD:
Concrete Pipe Is Manufactured To The Strength
Of ASTM Specification C76 & CSA A257.2

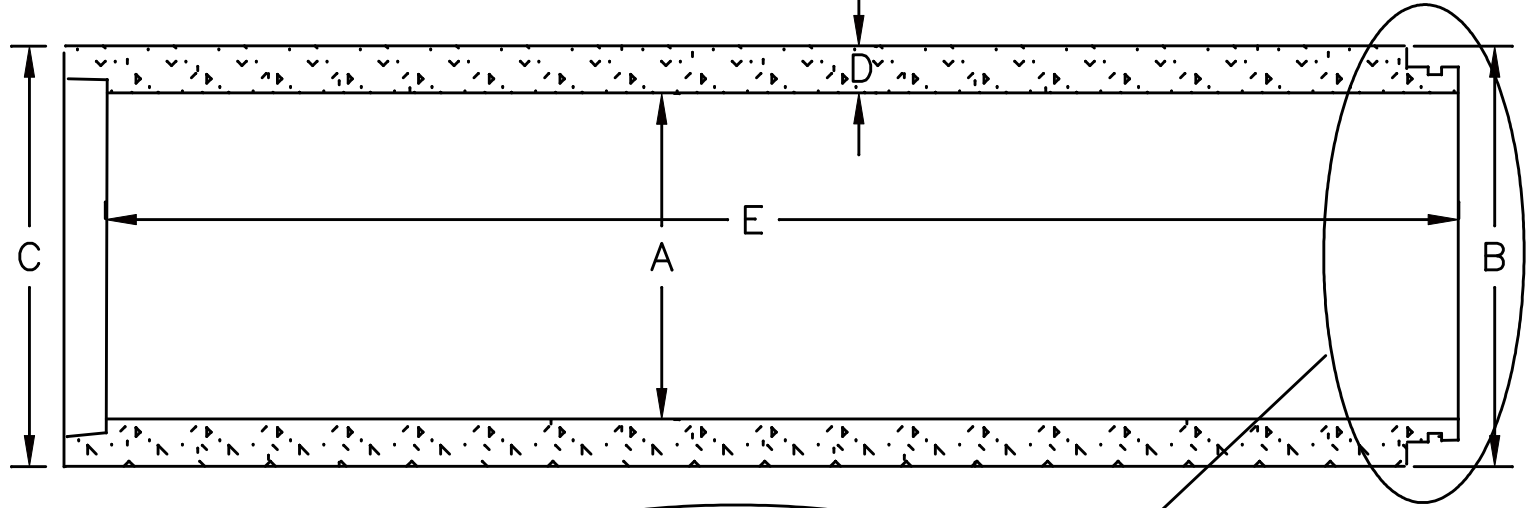

Joint Configurations

INSIDE DIAMETER mm	OUTSIDE BARREL DIAMETER mm	OUTSIDE BELL DIAMETER mm	WALL THICKNESS mm	LAYING LENGTH M	
A	B	C	D	E	
900(36")	1156	1156	121(4.75")	2.5	
* 1050(42")	1295	1295	114(4.5")	2.5	*
* 1200(48")	1473	1473	127(5")	2.5	*
1500(60")	1829	1829	152(6")	2.5	
1800(72")	2222	2222	197(7.75")	2.5	
2100(84")	2578	2573	222(8.75")	2.5	
2400(96")	2895	2895	229(9")	1.83	

NOMINAL SIZE (SOFT METRIC CONVERSION)

RC-3